


TYPICAL PVC SEWER CONDUIT INSTALLATION

FOR PAYMENT PURPOSES

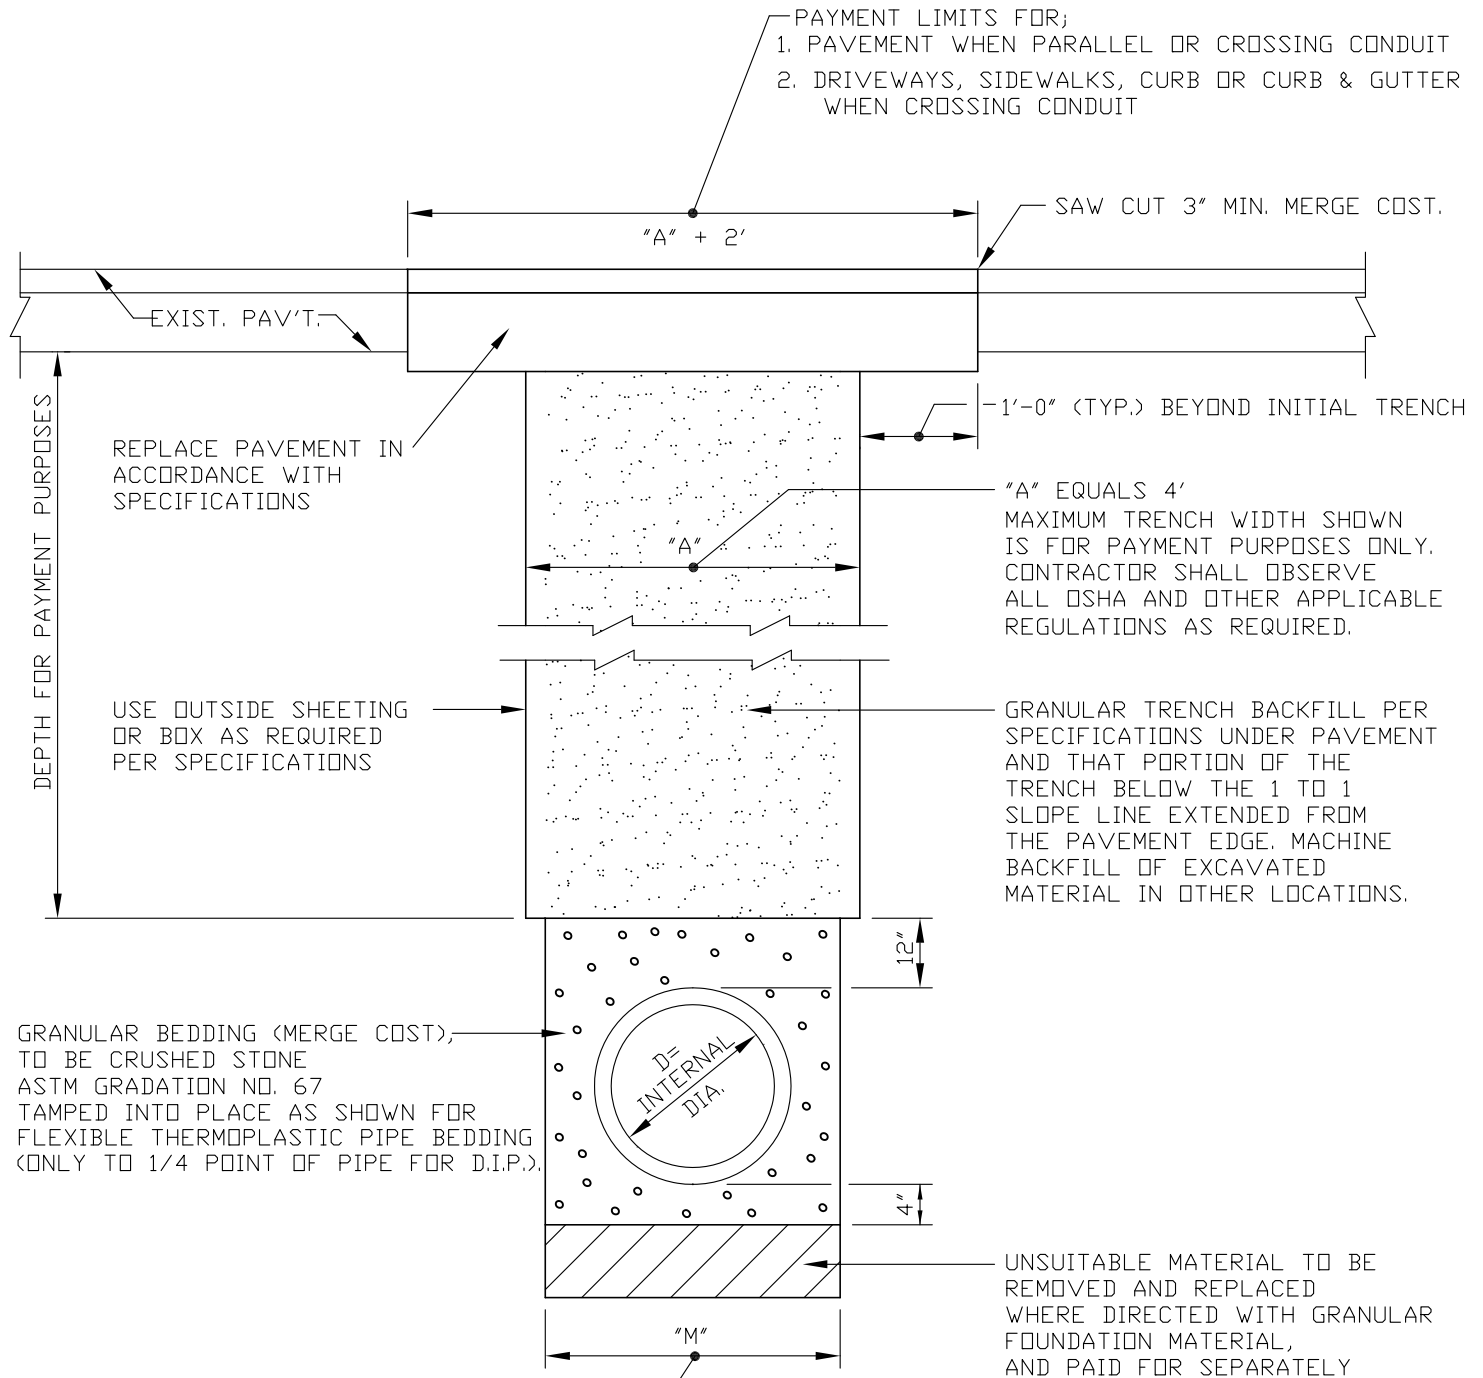

MAXIMUM TRENCH WIDTH TO 12" ABOVE PIPE

- A. 18" FOR 8" PIPE AND SMALLER
- B. 1-1/2 TIMES PIPE I.D. PLUS 8" FOR PIPE LARGER THAN 8"

NOTES:

1. THE COST OF ALL GRANULAR BACKFILL, AND RESTORATION OUTSIDE OF THE LIMITS SHOWN SHALL BE AT THE CONTRACTORS EXPENSE